


LEGEND

 100TH ST DETOUR ROUTE
ALL STAGES

* GENERAL DETOUR NOTES

- OVERALL PROJECT DETOUR SHALL BE IMPLEMENTED IN SUPPLEMENT TO STAGE SPECIFIC DETOUR MAPS UNLESS NOTED OTHERWISE (STAGES 3A AND 5).
- PORTABLE DYNAMIC MESSAGE SIGN (PDMS) MESSAGES AND LOCATION TO BE COORDINATED WITH CITY OF URBAN DALE PRIOR TO ALL STAGE CHANGES.

P:\Projects\DM4\165240\Deliverables\Drawings\plans\Traffic Control and Staging\Sheets\J_Sheets.dgn 1/17/2019 2:02:53 PM

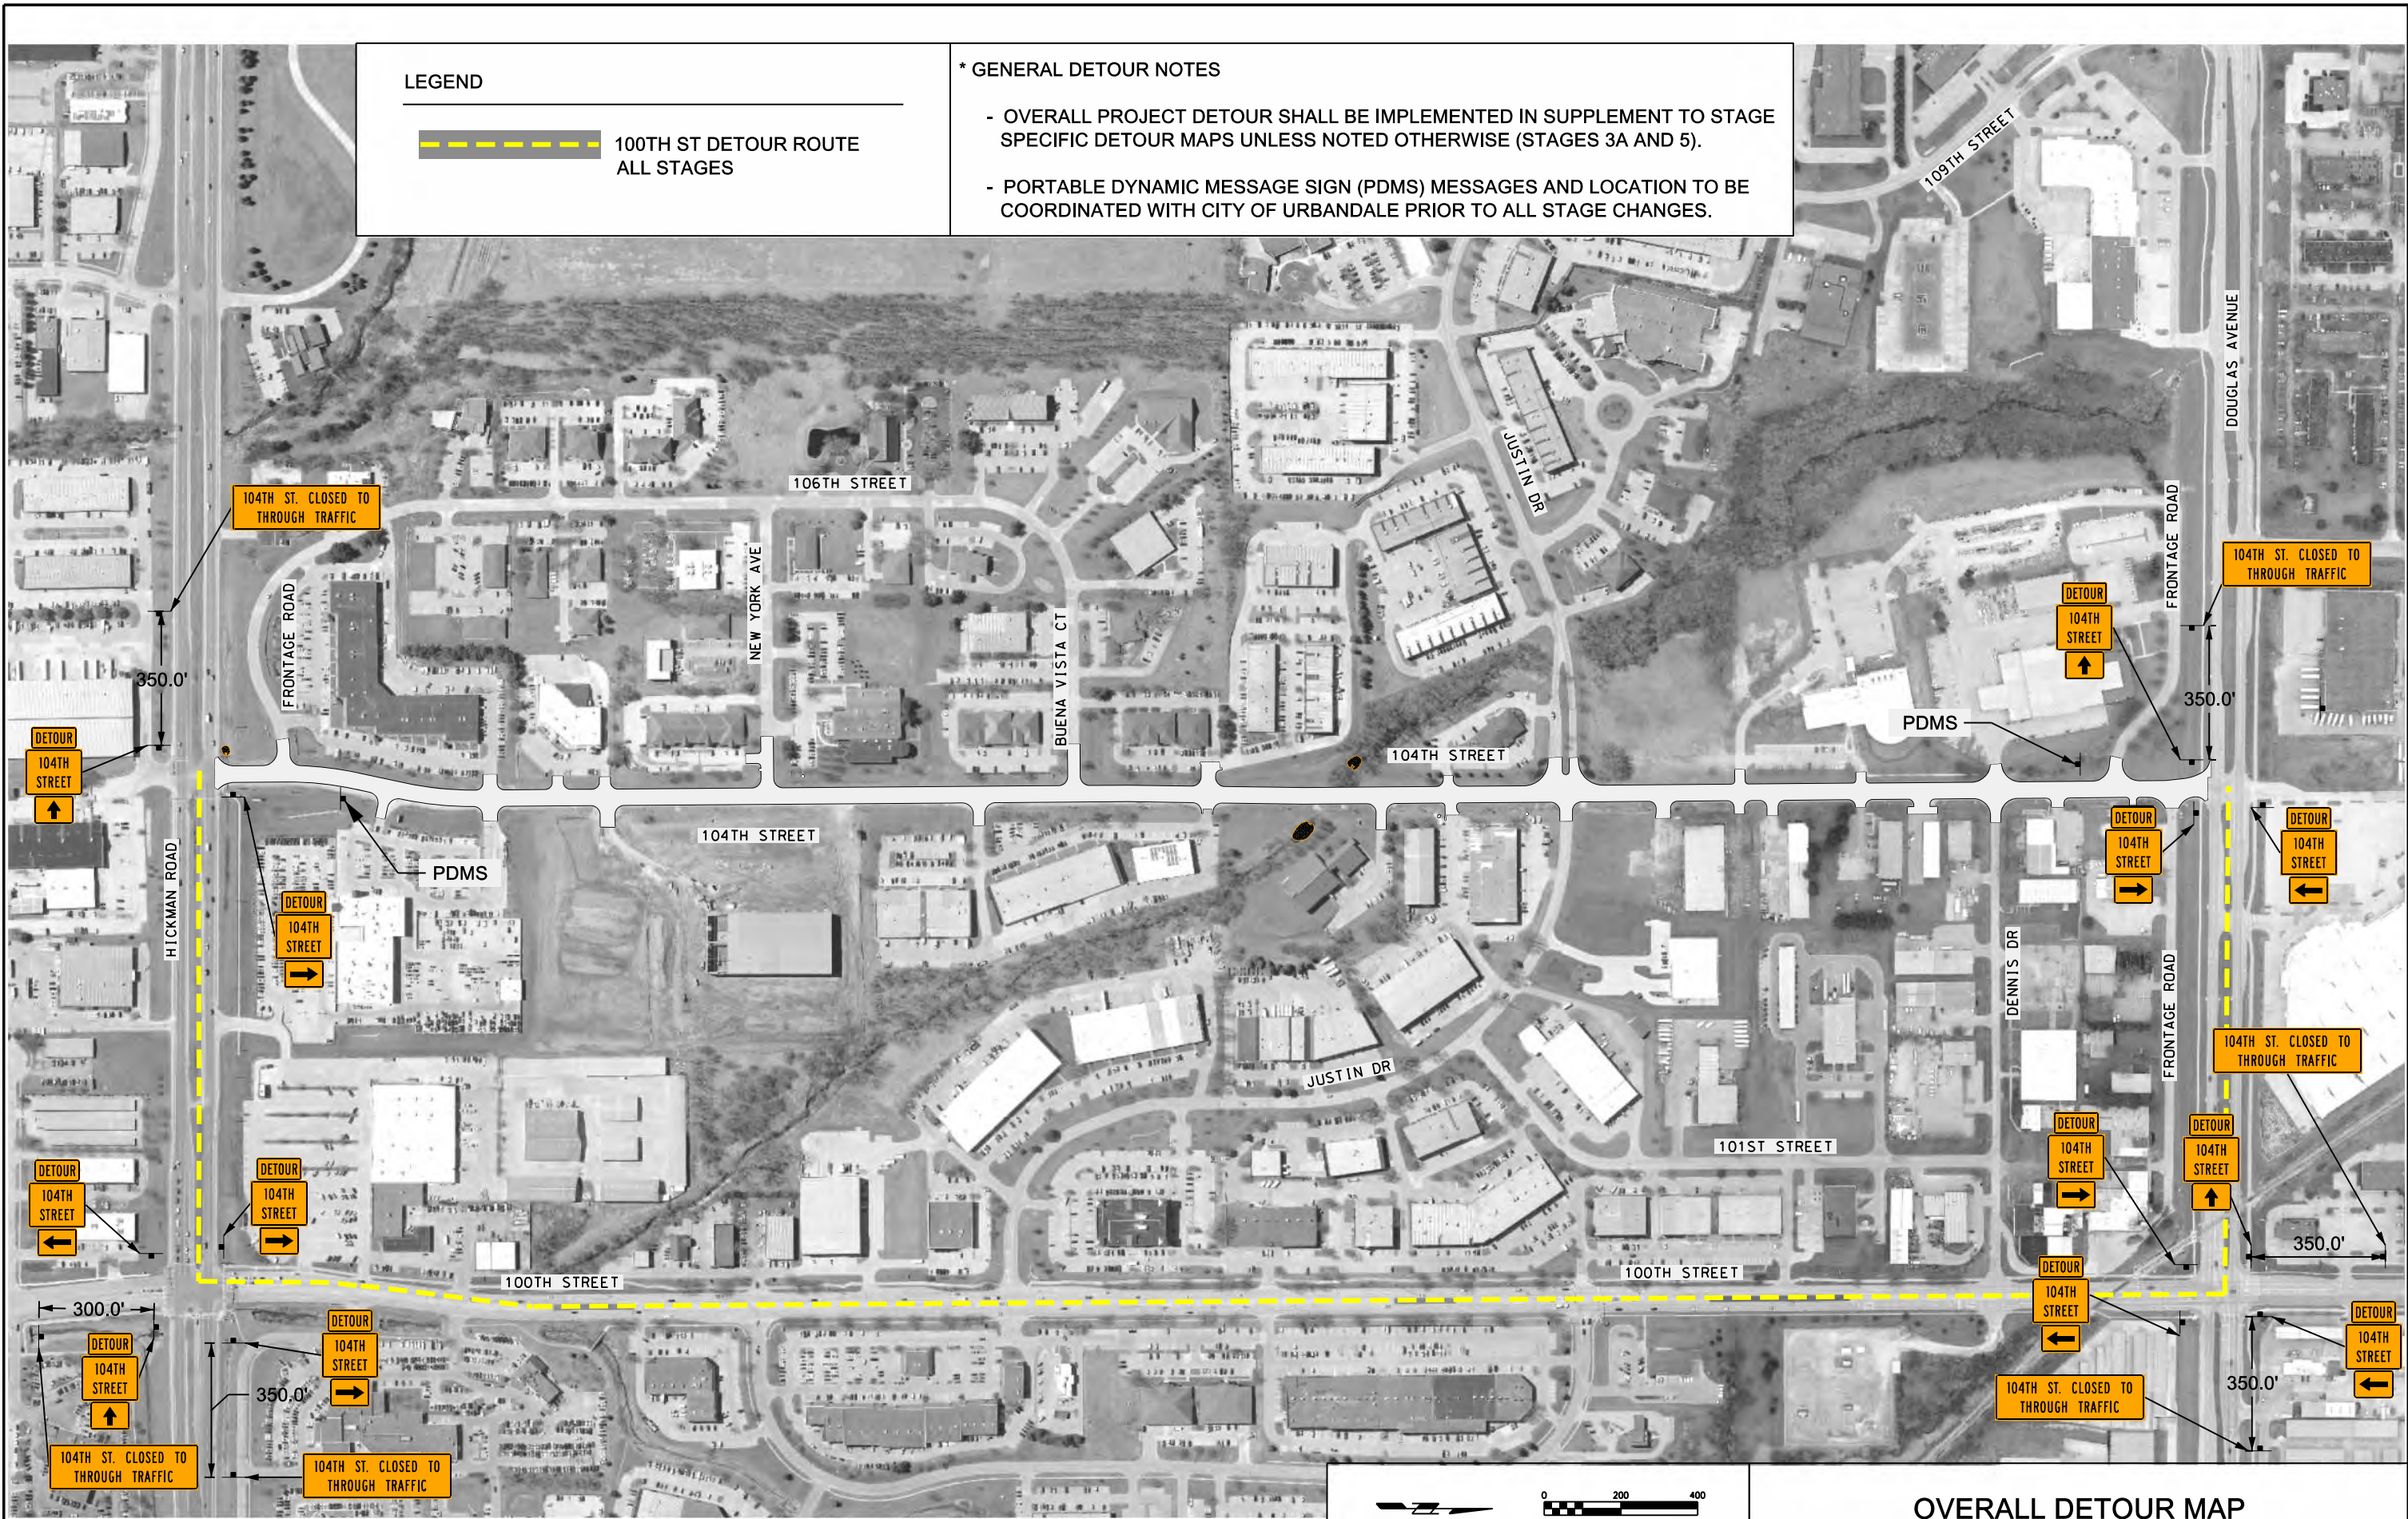

OVERALL DETOUR MAP